




**PROPOSED STORM SEWER SECTIONS**  
**S1-Sext**  
 HORIZONTAL SCALE 1:1000  
 VERTICAL SCALE 1:100

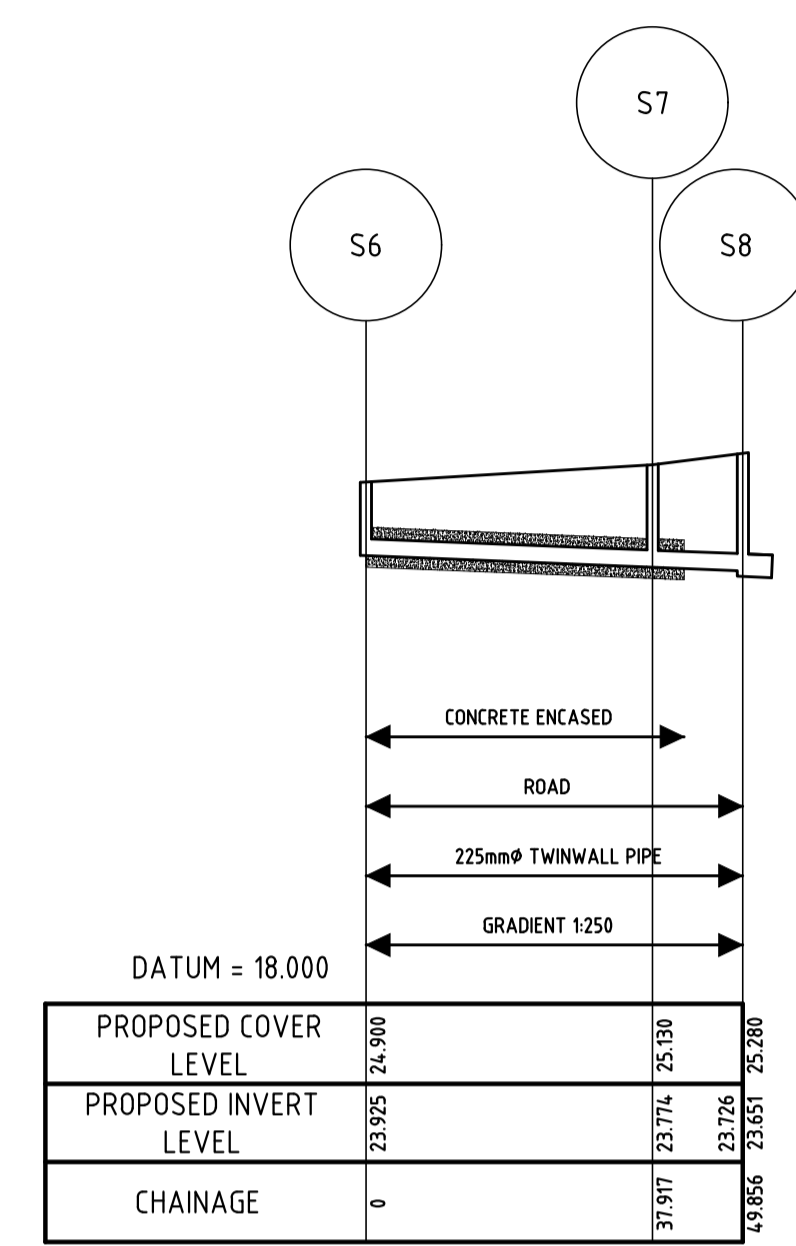


**PROPOSED STORM SEWER SECTIONS**  
**S6-S8**  
 HORIZONTAL SCALE 1:1000  
 VERTICAL SCALE 1:100

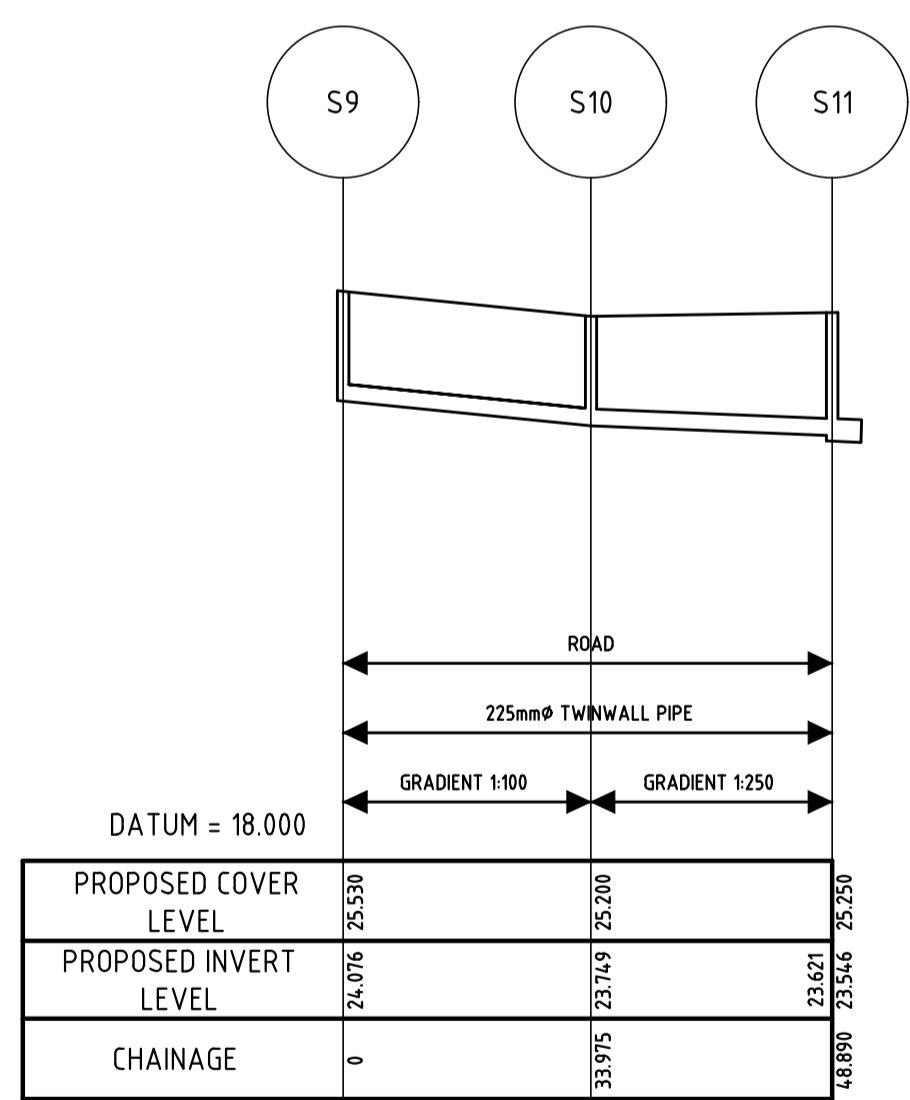

**PROPOSED STORM SEWER SECTIONS**  
**S9-S11**  
 HORIZONTAL SCALE 1:1000  
 VERTICAL SCALE 1:100

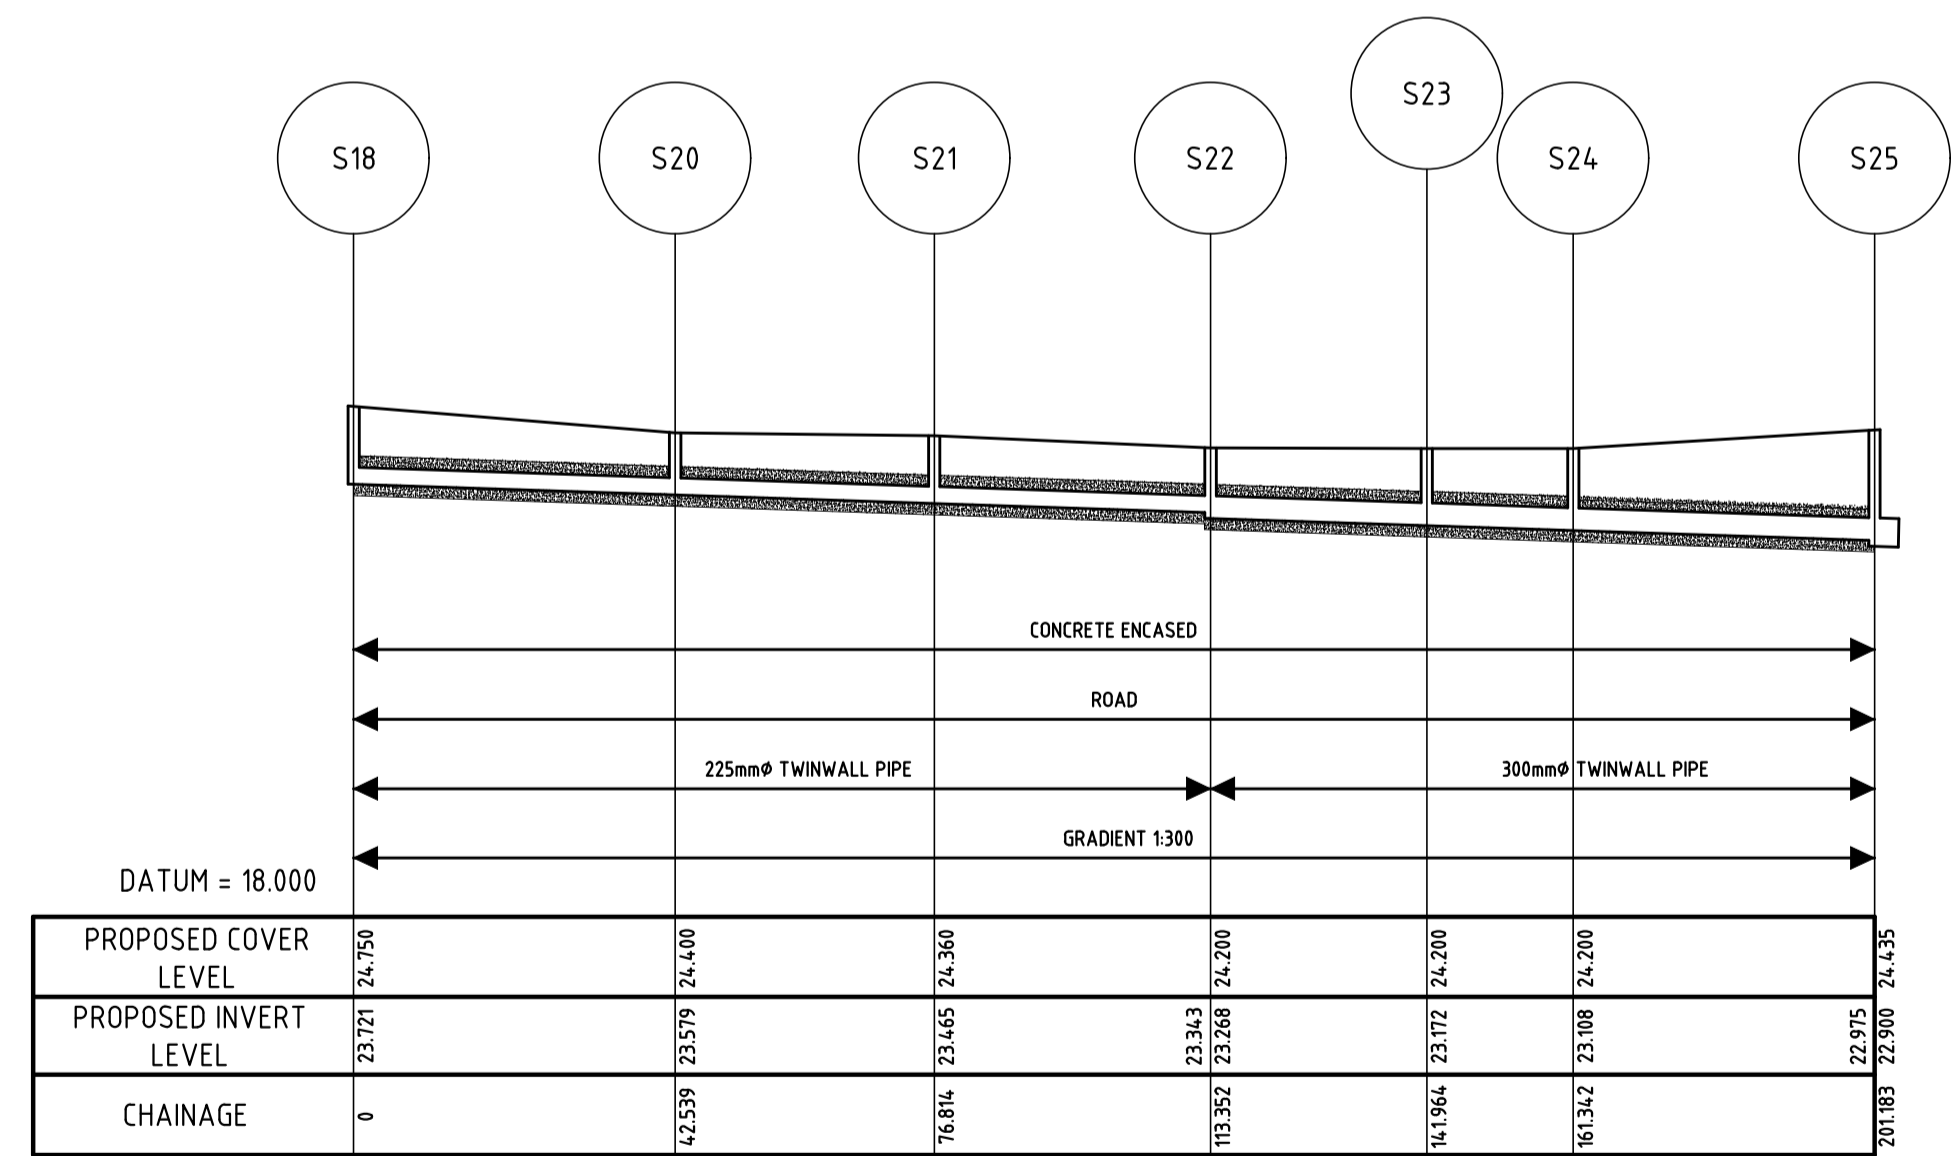

**PROPOSED STORM SEWER SECTIONS**  
**S18-S25**  
 HORIZONTAL SCALE 1:1000  
 VERTICAL SCALE 1:100

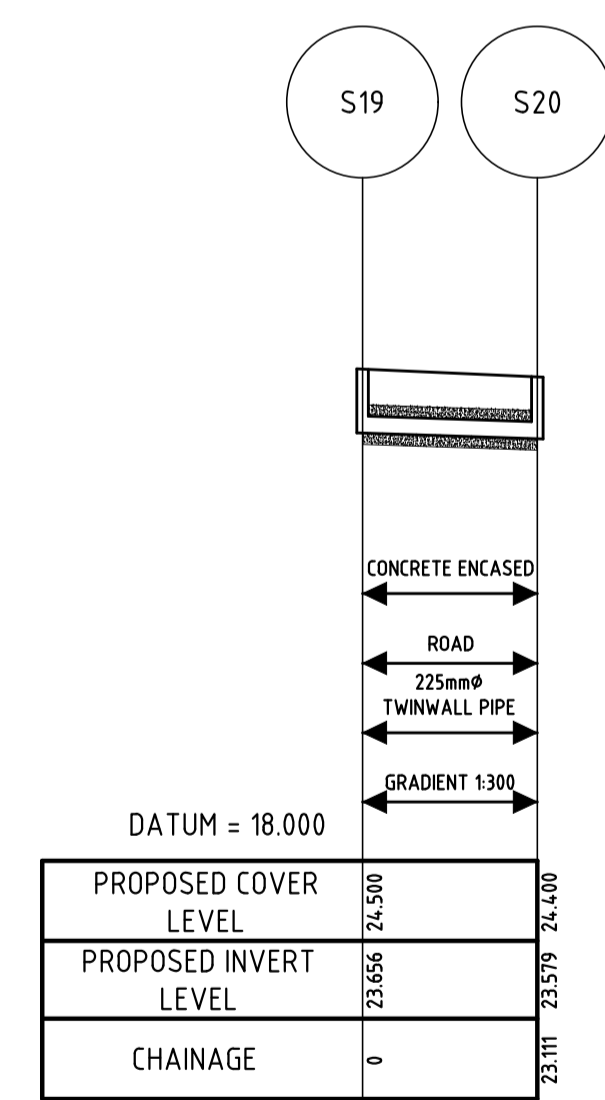

**PROPOSED STORM SEWER SECTIONS**  
**S19-S20**  
 HORIZONTAL SCALE 1:1000  
 VERTICAL SCALE 1:100

REV.	DATE	DESCRIPTION	APPROVED
A	23-06-23	UPDATED TO LRD OPINION COMMENTS	JOR

COPYRIGHT RESERVED - THIS DRAWING IS NOT TO BE USED FOR A PURPOSE OTHER THAN THAT FOR WHICH IT HAS BEEN ISSUED BY ALAN TRAYNOR CONSULTING ENGINEERS. NOR IS IT TO BE COPIED OR REPRODUCED IN ANY MANNER WITHOUT WRITTEN CONSENT.



Unit 4, Betsburbet Business Park, Creeny, Betsburbet, Co. Cavan HA49Y94  
 TEL: (+353) 049952234  
 2nd Floor, 67-70 Meath St, Dublin 8 D08XV93  
 TEL: (+353) 01497881  
 Email: info@alantraynor.com Website: www.alantraynor.com

CLIENT  
**MAY ARD DEVELOPMENTS LTD.**

PROJECT TITLE  
**PROPOSED RESIDENTIAL DEVELOPMENT AT DAWSONS DEMESNE, ARDEE, CO. LOUTH**

DRAWING TITLE  
**PROPOSED SURFACE WATER SEWER SECTIONS**

SCALE	DRAWN	CHECKED	APPROVED
SHOWN	JOHN O'REILLY	LIAM McELGUNN	ALAN TRAYNOR
	DATE	DATE	DATE
	NOVEMBER 2022	NOVEMBER 2022	NOVEMBER 2022

DRAWING No. **22-148-103** REV.